



天理市勾田町 地内

丈量図

94-1 (道路)

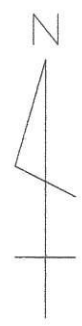

縮尺 S=1/250

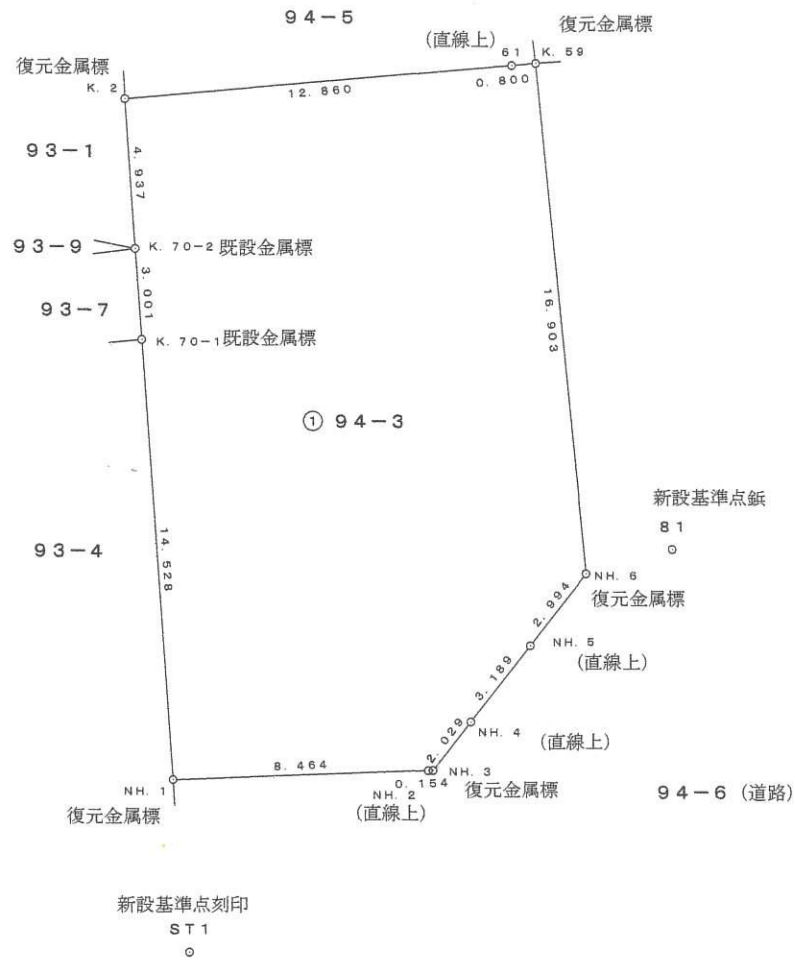

求積表

地番	① 94-3			
NO	X _n	Y _n	Y _{n+1} - Y _{n-1}	X _n • (Y _{n+1} - Y _{n-1})
K. 2	-156473.940	-14841.544	12.464	-1950291.188160
61	-156472.809	-14828.733	13.608	-2129281.984872
K. 59	-156472.739	-14827.936	2.488	-389304.174632
NH. 6	-156489.558	-14826.245	-0.154	24099.391932
NH. 5	-156491.917	-14828.090	-3.809	596077.711853
NH. 4	-156494.430	-14830.054	-3.214	502973.098020
NH. 3	-156496.029	-14831.304	-1.404	219720.424716
NH. 2	-156496.035	-14831.458	-8.613	1347900.349455
NH. 1	-156496.349	-14839.917	-9.520	1489845.242480
K. 70-1	-156481.859	-14840.978	-1.280	200296.779520
K. 70-2	-156478.865	-14841.197	-0.566	88567.037590
合計			602.687902	
合計面積			301.3439510	
地積			301.34 m ²	

91.15坪

引照点一覧表

点名	X座標	Y座標	
81	-156488.752	-14823.388	新設基準点紙
ST1	-156502.020	-14839.362	新設基準点刻印
22	-156510.149	-14854.804	引照点紙
21	-156610.219	-14851.017	引照点紙
2A423	-156613.507	-14809.256	街区補助点

引照点紙
22
○

