


1:500
K-10

天理市道路台帳図

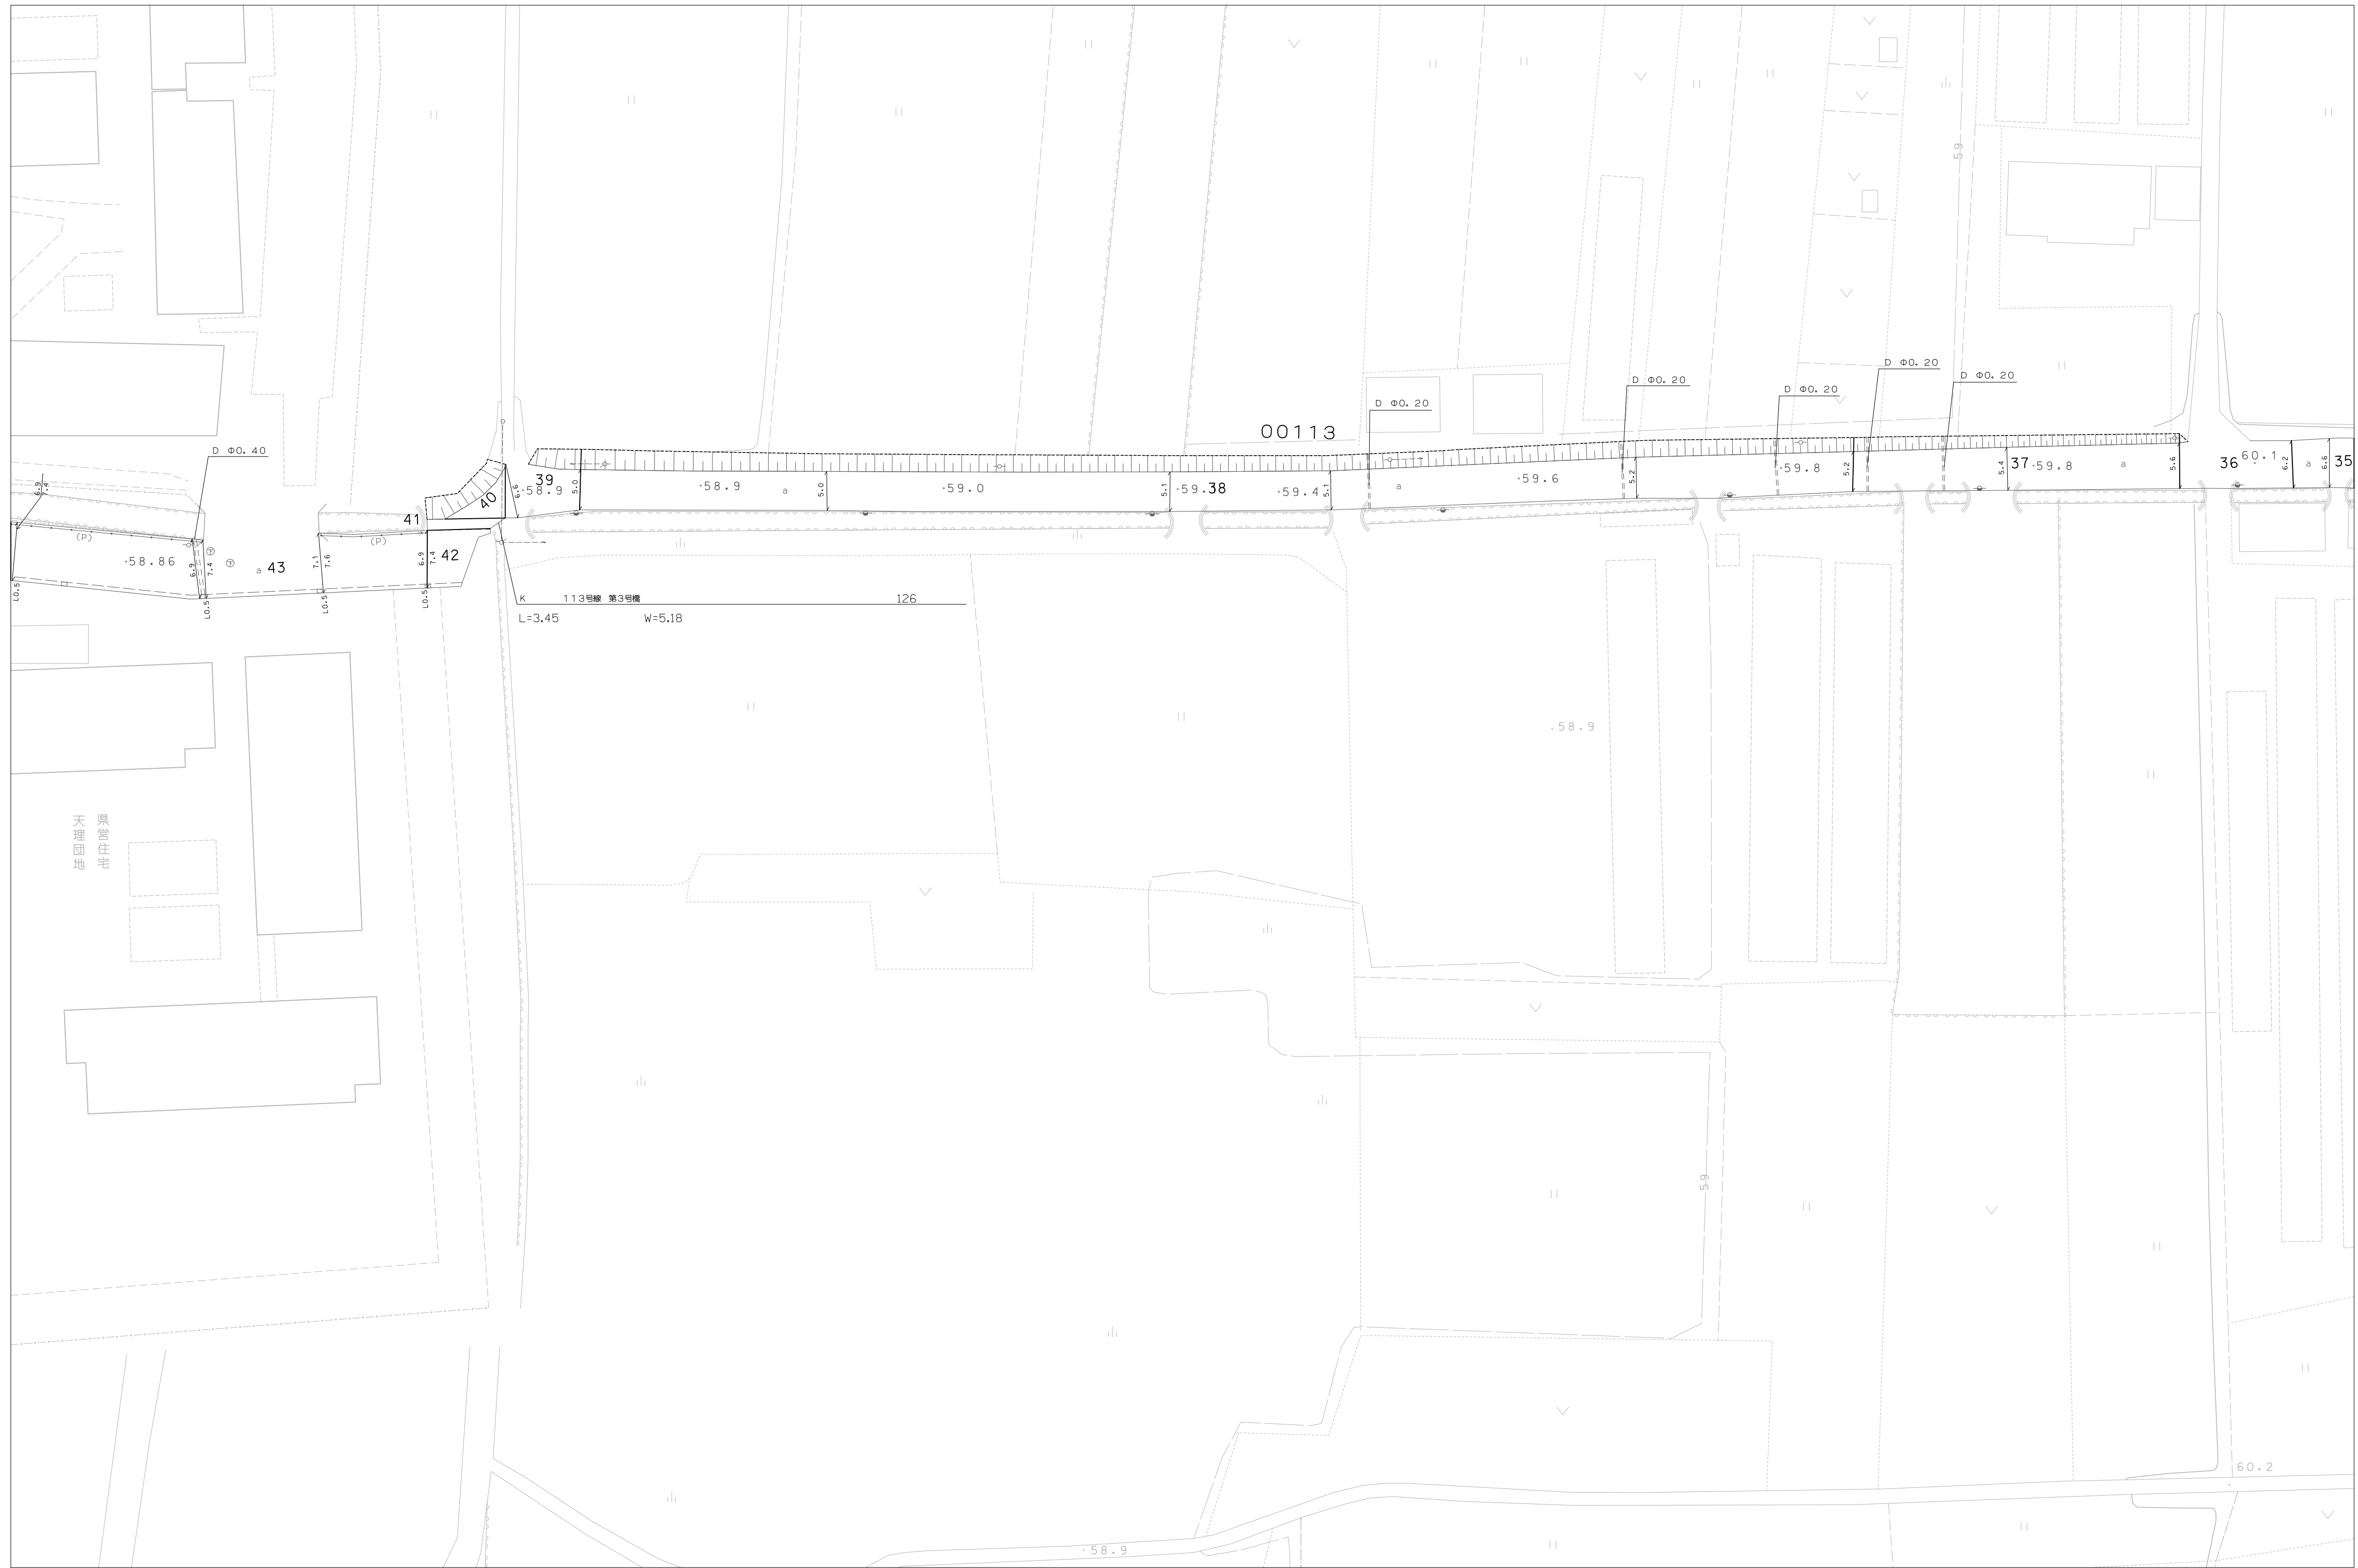

J-9		
J-10	K-10	L-10
J-11		L-11

