


1:500
0-13

天 理 市 道 路 台 帳 図

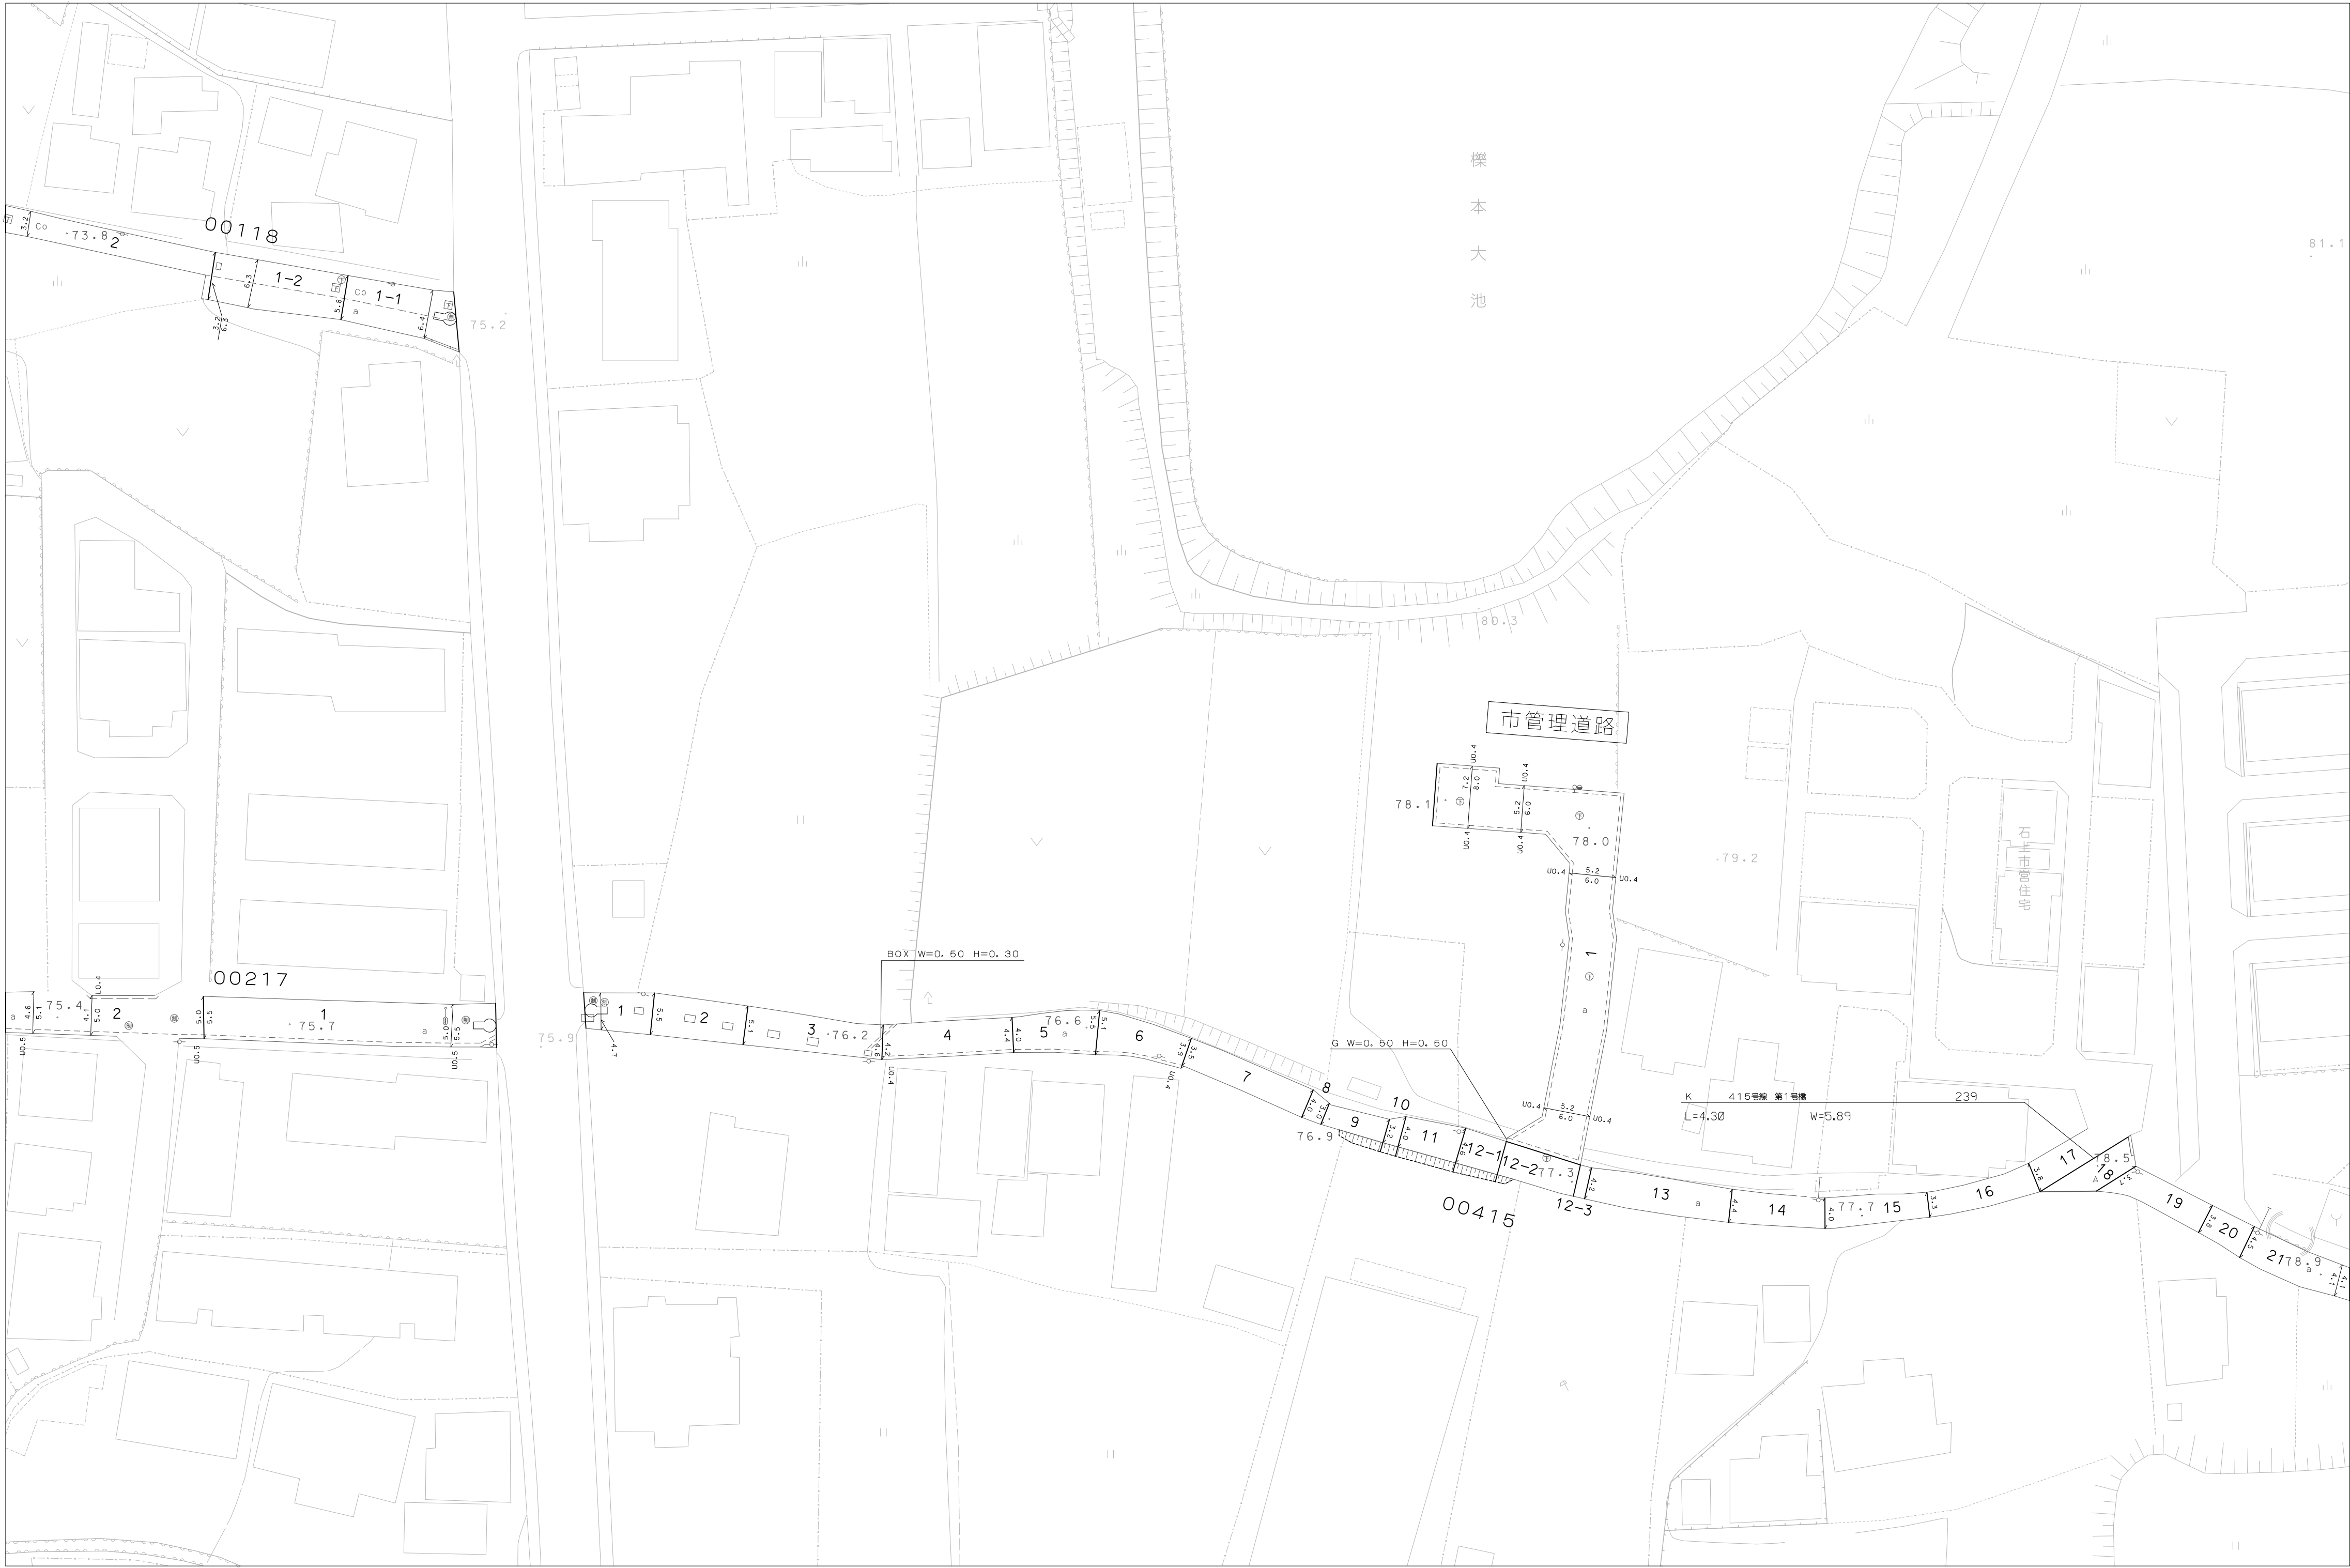

N-12	O-12	P-12
N-13	O-13	P-13
N-14	O-14	P-14

