


1:500
Q-18

天理市道路台帳図

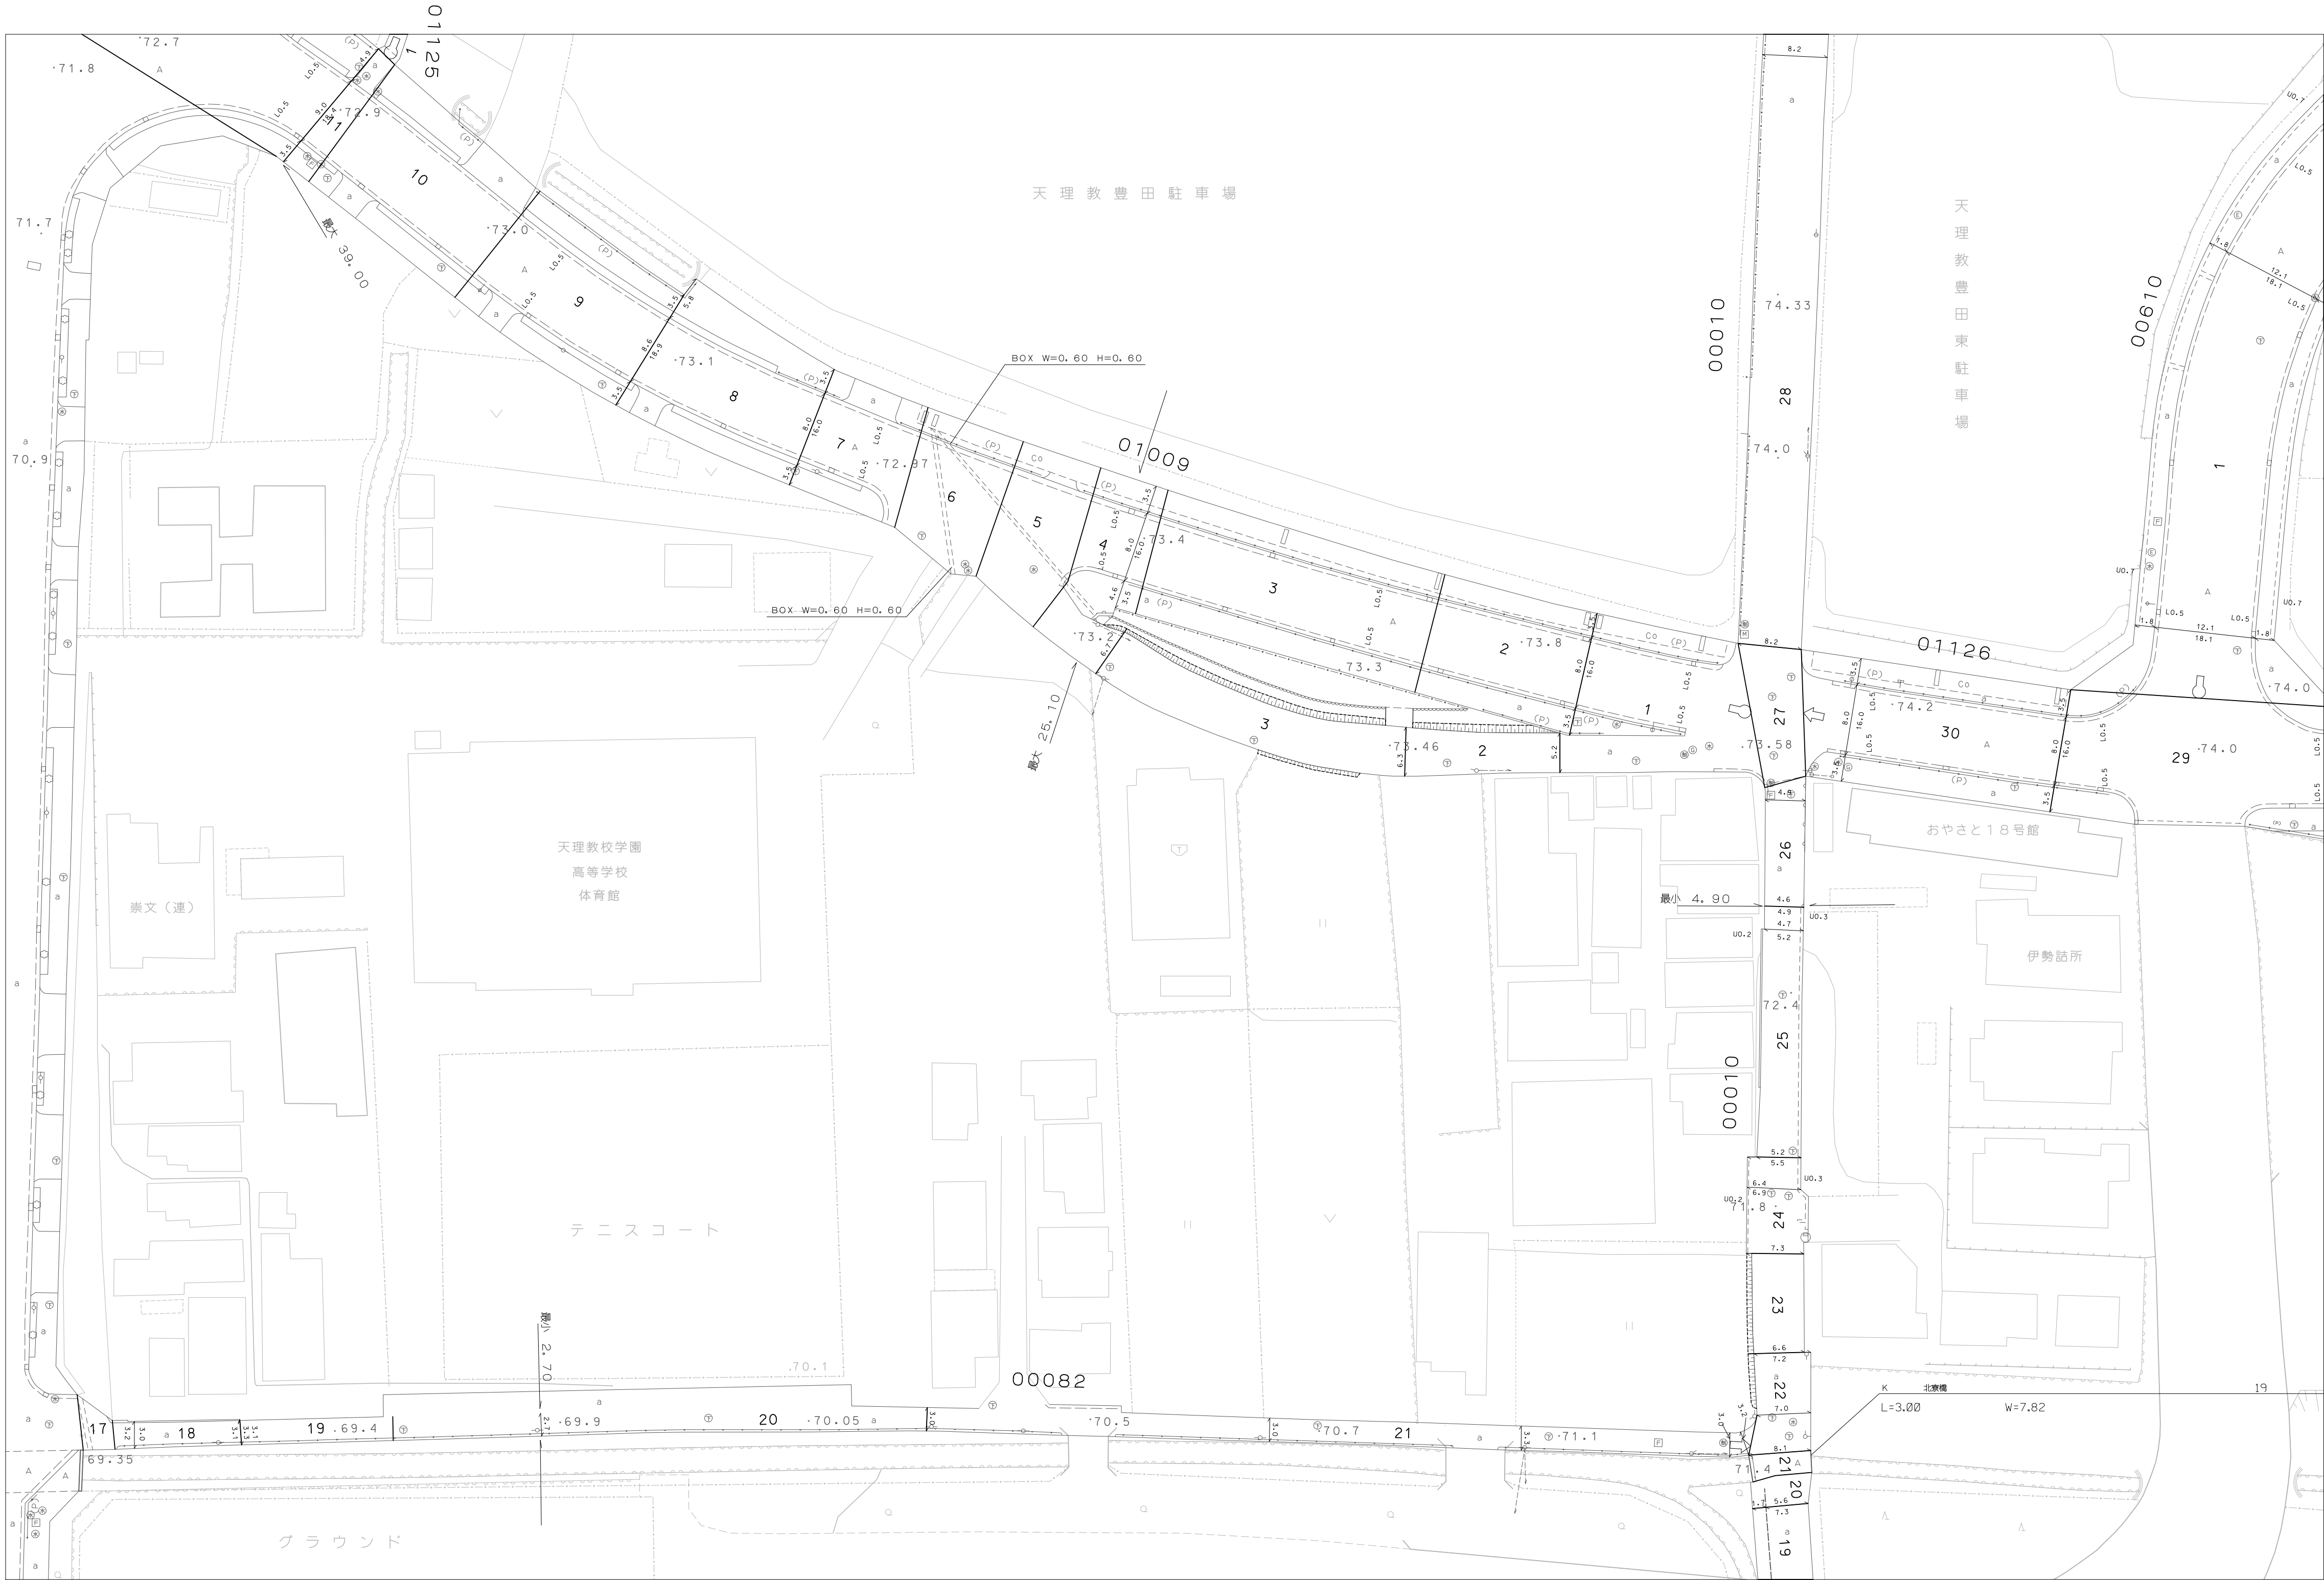

P-17	Q-17	R-17
P-18	Q-18	R-18
P-19	Q-19	R-19

